


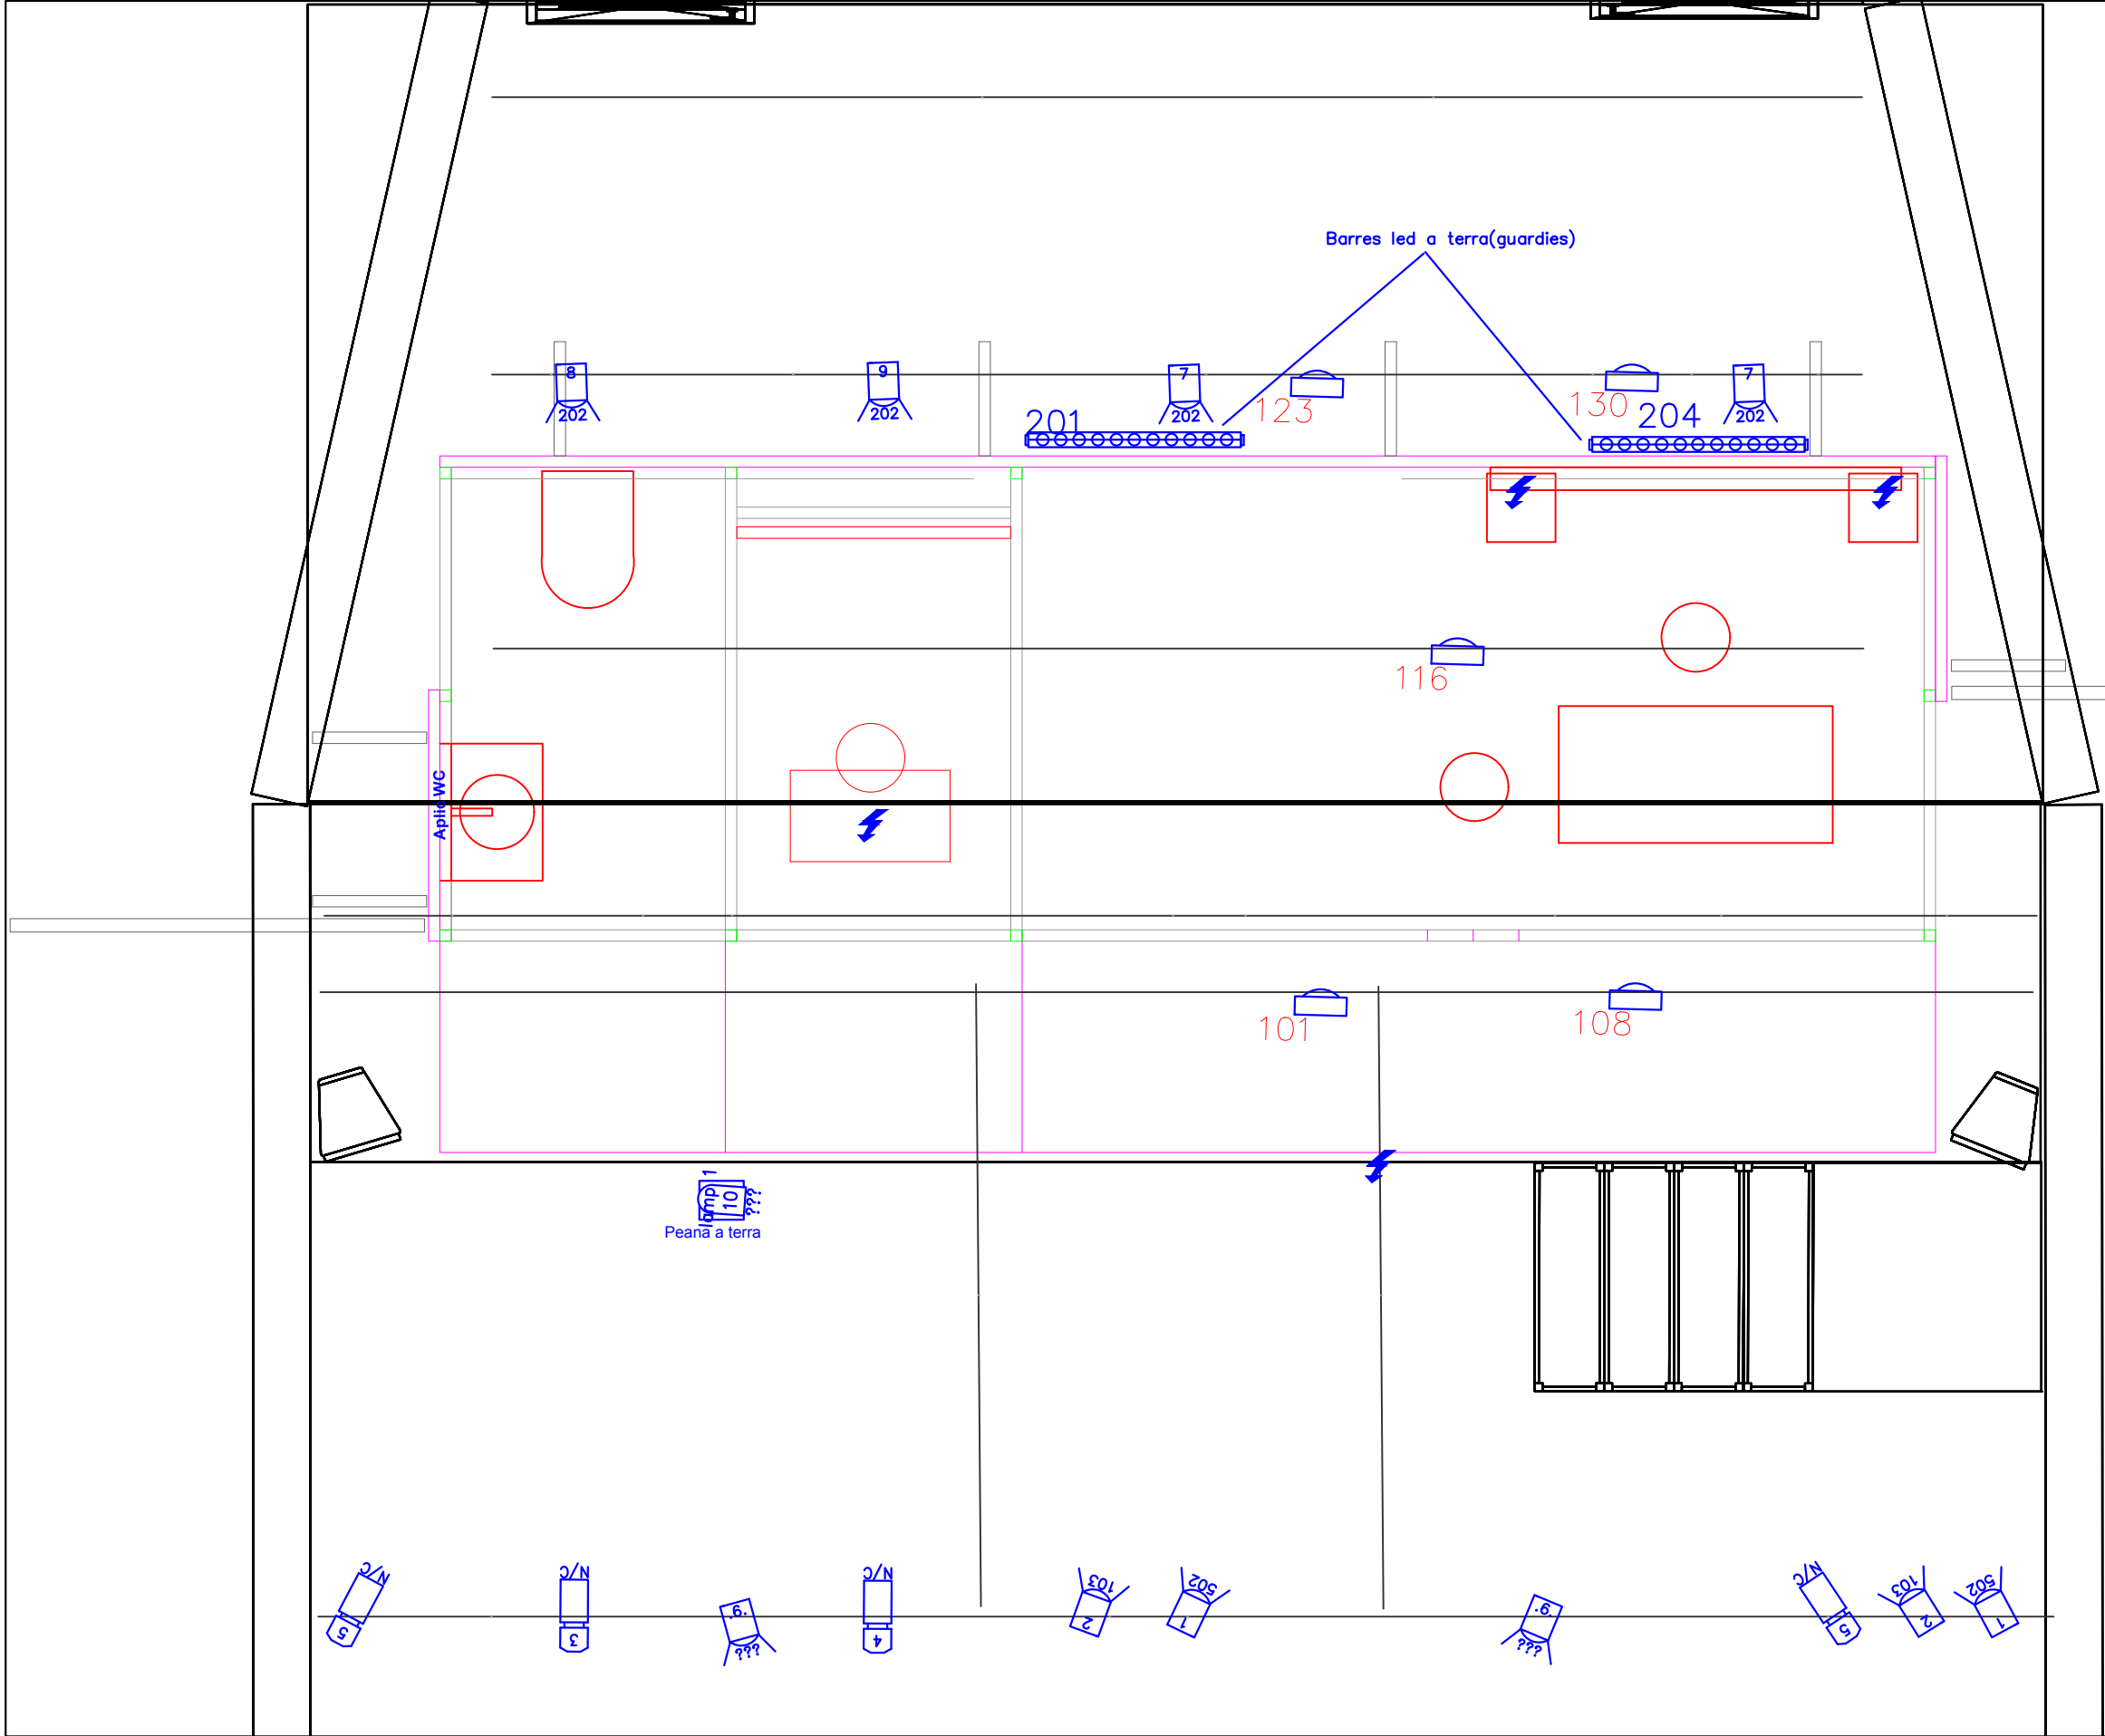

Llegenda

Símbolo	Nom
	Retall ETC S4
	PC DTS
	PAR LED cameo (7ch)
	PAR 64
	Barra led RGB (3CH)
	Projector
	Punt de corrent directa

Clau
ADDRESS

Escala	Data
1: 30	16/04/2024

Vista
Planta

Disseny de llums: Cristian Perez
Responsable tècnic: Cristian Perez
Espectacle: Fake it
Espai: El Tub – Palma de Mallorca

